


FIRE KONTROL™ PLYWOOD HEADER DETAIL

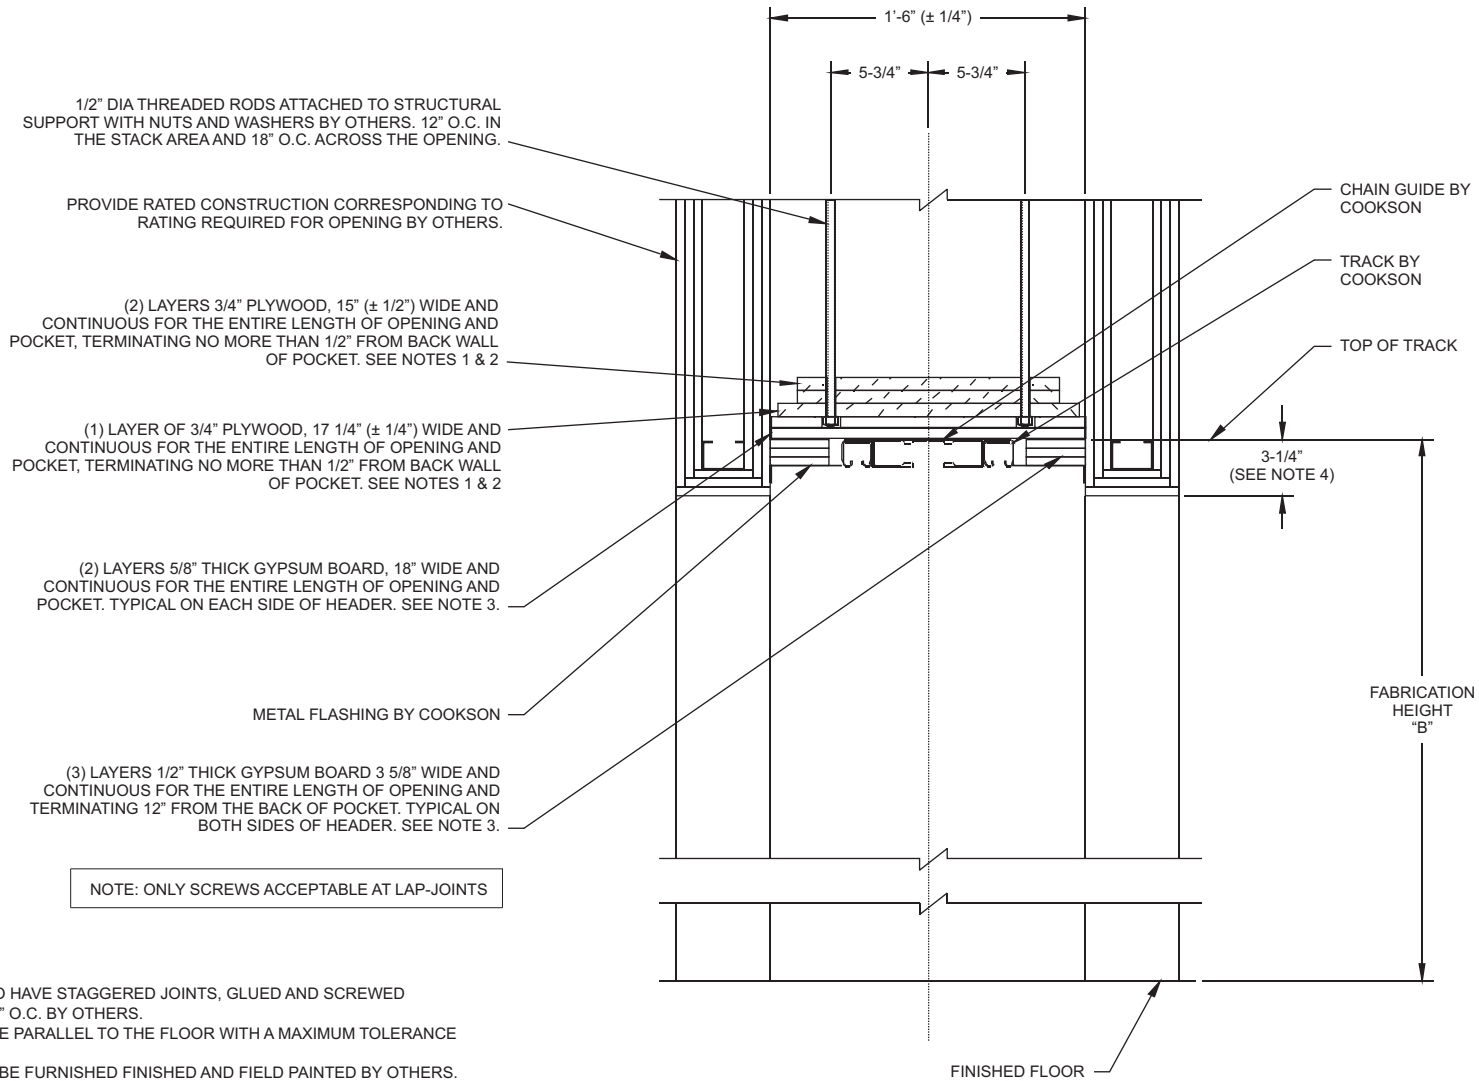

NOTE: ONLY SCREWS ACCEPTABLE AT LAP-JOINTS

- NOTES:
- ALL PLYWOOD TO HAVE STAGGERED JOINTS, GLUED AND SCREWED TOGETHER AT 24" O.C. BY OTHERS.
 - HEADER MUST BE PARALLEL TO THE FLOOR WITH A MAXIMUM TOLERANCE OF (±1/4").
 - ALL GYPSUM TO BE FURNISHED FINISHED AND FIELD PAINTED BY OTHERS.
 - MINIMUM DIMENSION REQUIRED TO MEET U.L. LABELING REQUIREMENTS. THE DIMENSION MAY BE INCREASED TO FURTHER RECESS THE HEADER IF REQUIRED.